


	Phase 1	Phase 2	Phase 3	Phase 4
B1	Café		Digital Suite	
B2	Shop		Digital Suite	
B3	WC	Store		
G1	Circulation / Gallery			
G2	Gallery			
G3	Gallery			
G4	Circulation			
G5	Gallery			
G6	Office			
G7	Circulation			
G8	Garden	Teaching / WC's		
G9	Garden		Sculptures	
G10	Garden	Café / Gallery / Shop		
F1	Circulation			
F2	WC / Kit.	Gallery		
F3	Learning	Gallery		
F4	Staff Room			
F5	Circulation			
F6	Meeting Room			
F7	Gallery: Special Projects			

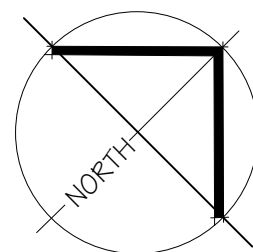

Thelma Hulbert Gallery, Honiton

Basement Plan - Option 3

Scale : Approx. 1:100

Drawing No. 687 / SK / 131

JONATHAN RHIND . ARCHITECTS


34, HIGH STREET
TAUNTON
SOMERSET
TA1 3PN

T: 01823 324422
F: 01823 332469




THE OLD RECTORY
SHIRWELL
BARNSTAPLE
DEVON EX31 4JU
T: 01271 850416
F: 01271 850445

Do not scale from this drawing. All dimensions to be checked on site.
Drawn By : RG Date : Nov / 2008

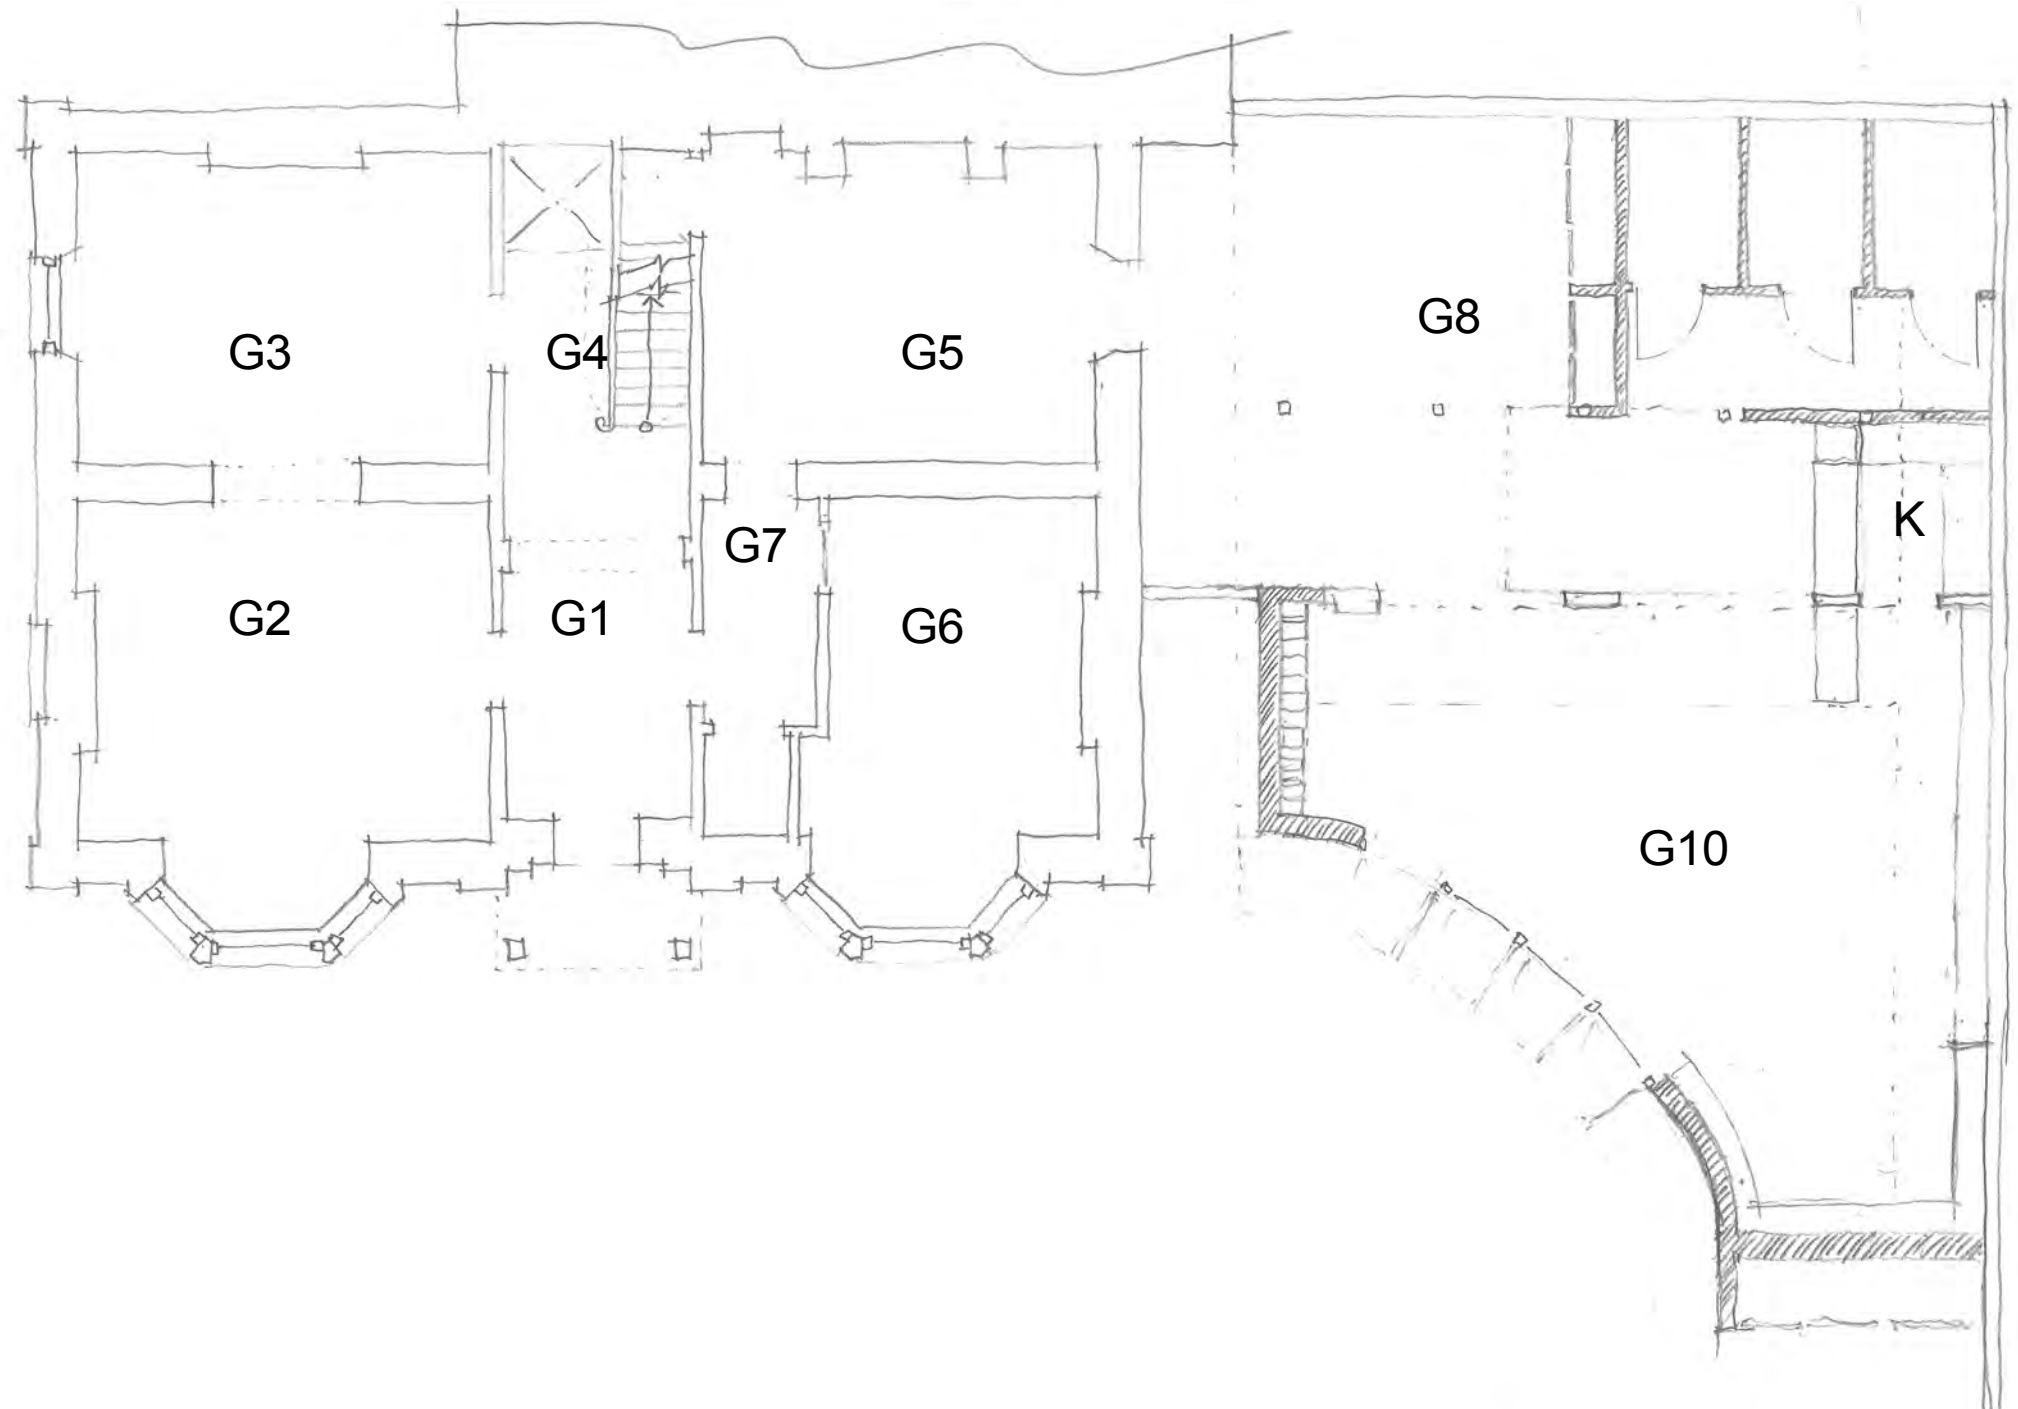

	Phase 1	Phase 2	Phase 3	Phase 4
B1	Café		Digital Suite	
B2	Shop		Digital Suite	
B3	WC	Store		
G1	Circulation / Gallery			
G2	Gallery			
G3	Gallery			
G4	Circulation			
G5	Gallery			
G6	Office			
G7	Circulation			
G8	Garden	Teaching / WC's		
G9	Garden		Sculptures	
G10	Garden	Café / Gallery / Shop		
F1	Circulation			
F2	WC / Kit.	Gallery		
F3	Learning	Gallery		
F4	Staff Room			
F5	Circulation			
F6	Meeting Room			
F7	Gallery: Special Projects			

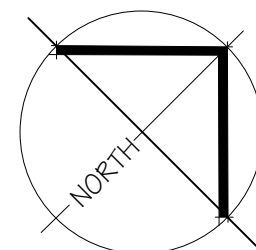

Thelma Hulbert Gallery, Honiton

Basement Plan - Option 3

Scale : Approx. 1:100

Drawing No. 687 / SK / 132


JONATHAN RHIND . ARCHITECTS

34, HIGH STREET
TAUNTON
SOMERSET
TA1 3PN
T: 01823 324422
F: 01823 332469




THE OLD RECTORY
SHIRWELL
BARNSTAPLE
DEVON EX31 4JU
T: 01271 850416
F: 01271 850445

Do not scale from this drawing. All dimensions to be checked on site.
Drawn By : RG Date : Nov / 2008

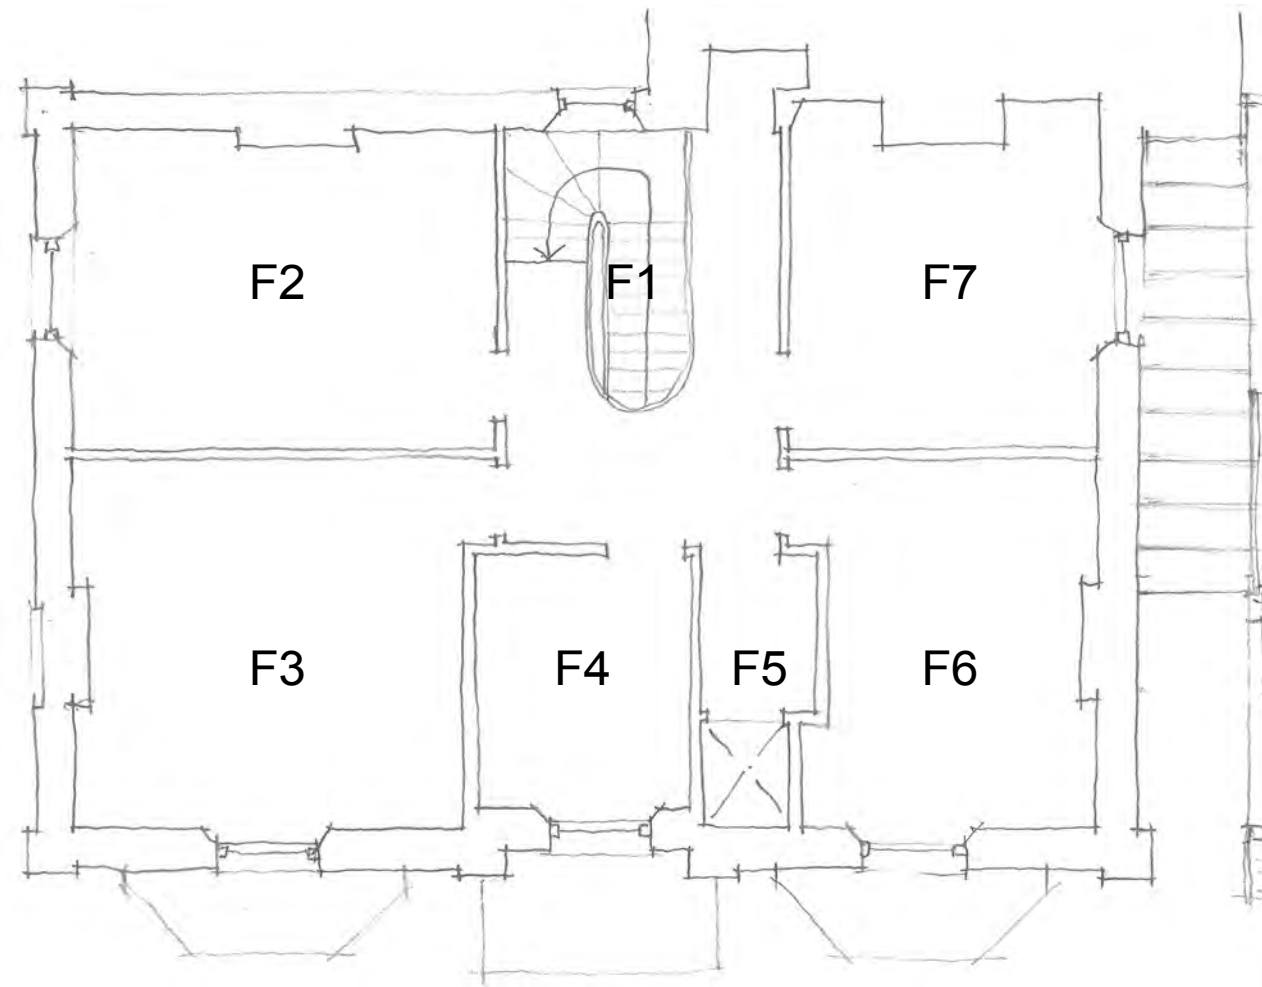

	Phase 1	Phase 2	Phase 3	Phase 4
B1	Café		Digital Suite	
B2	Shop		Digital Suite	
B3	WC	Store		
G1	Circulation / Gallery			
G2	Gallery			
G3	Gallery			
G4	Circulation			
G5	Gallery			
G6	Office			
G7	Circulation			
G8	Garden	Teaching / WC's		
G9	Garden		Sculptures	
G10	Garden	Café / Gallery / Shop		
F1	Circulation			
F2	WC / Kit.	Gallery		
F3	Learning	Gallery		
F4	Staff Room			
F5	Circulation			
F6	Meeting Room			
F7	Gallery: Special Projects			

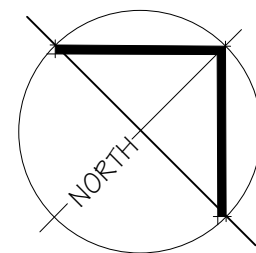

Thelma Hulbert Gallery, Honiton

First Floor Plan - Option 3

Scale : Approx. 1:100

Drawing No. 687 / SK / 133

JONATHAN RHIND . ARCHITECTS

34, HIGH STREET
TAUNTON
SOMERSET
TA1 3PN
T: 01823 324422
F: 01823 332469



THE OLD RECTORY
SHIRWELL
BARNSTAPLE
DEVON EX31 4JU
T: 01271 850416
F: 01271 850445

Do not scale from this drawing. All dimensions to be checked on site.
Drawn By : RG Date : Nov / 2008