


Sketch of proposed Bowling Alley on site of former outdoor pool site

Appendix E

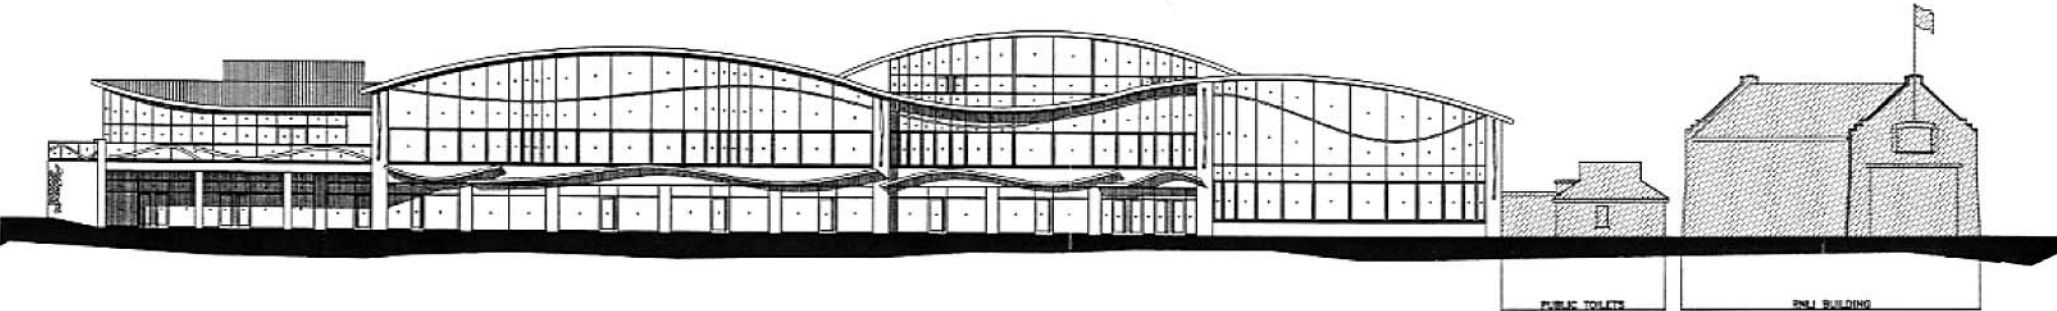

SOUTH WEST ELEVATION